
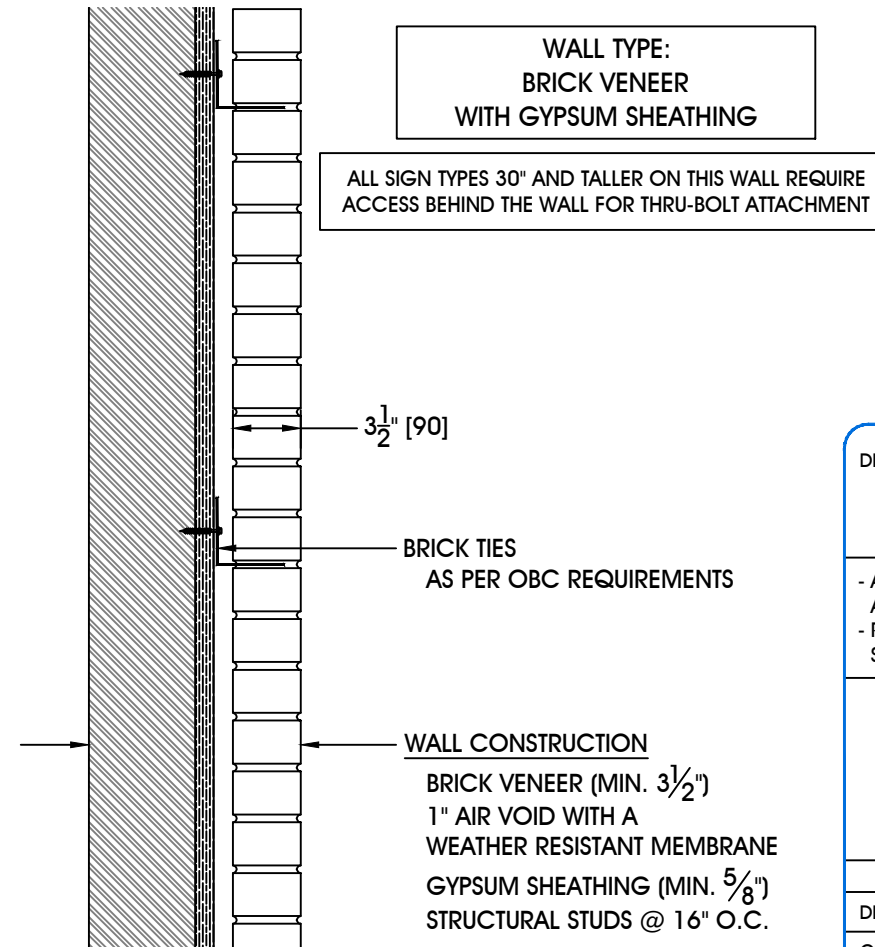
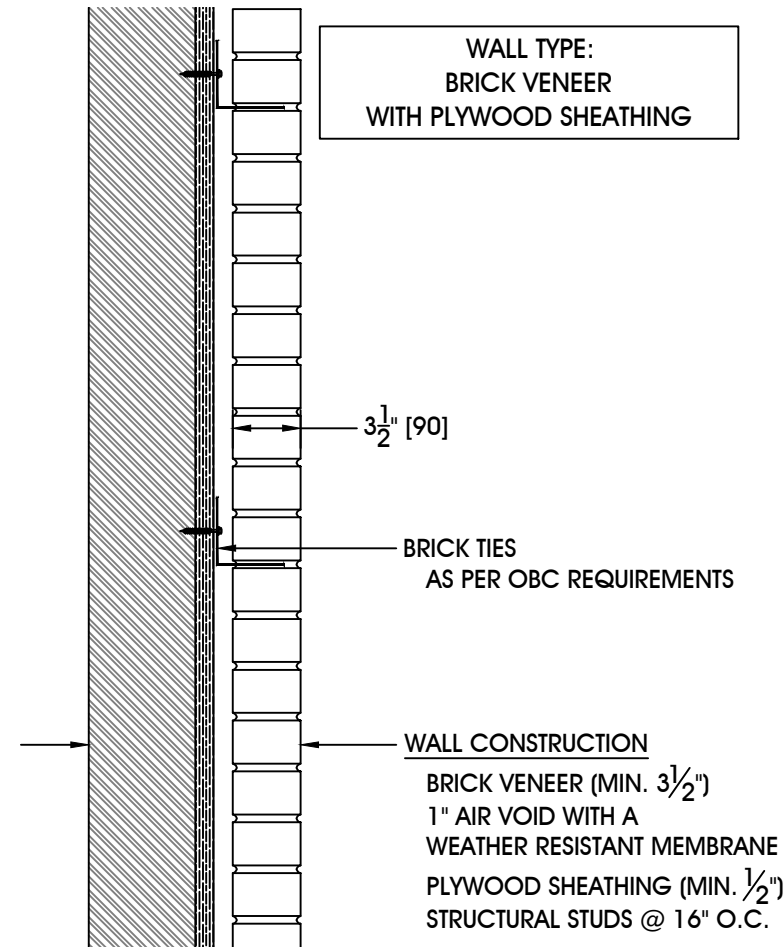
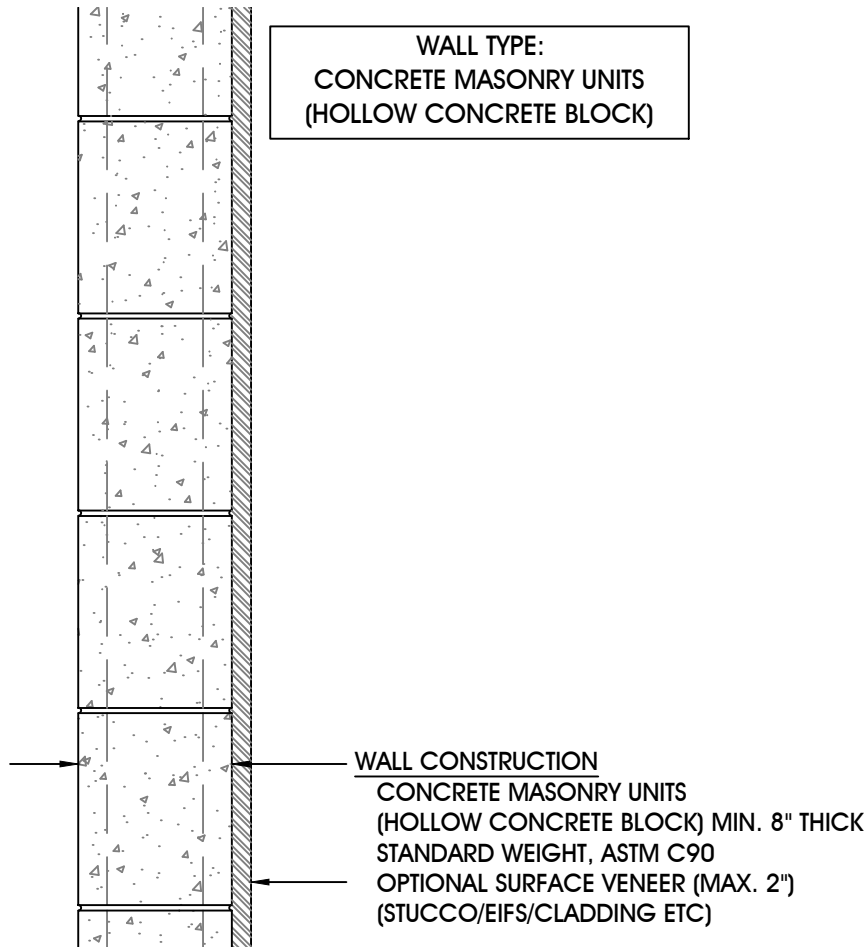
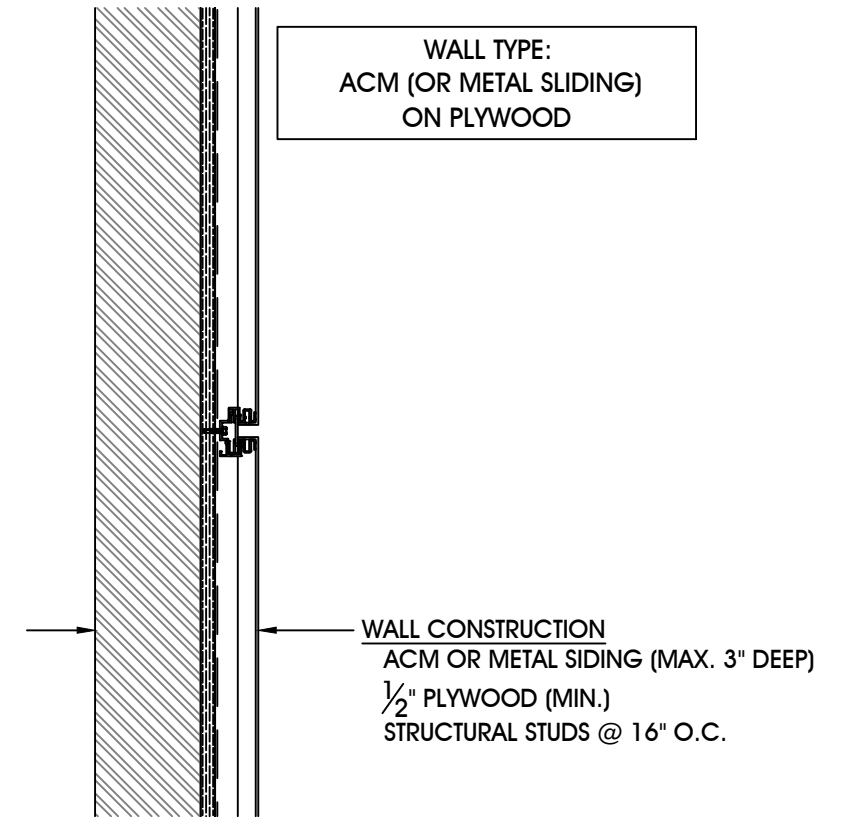
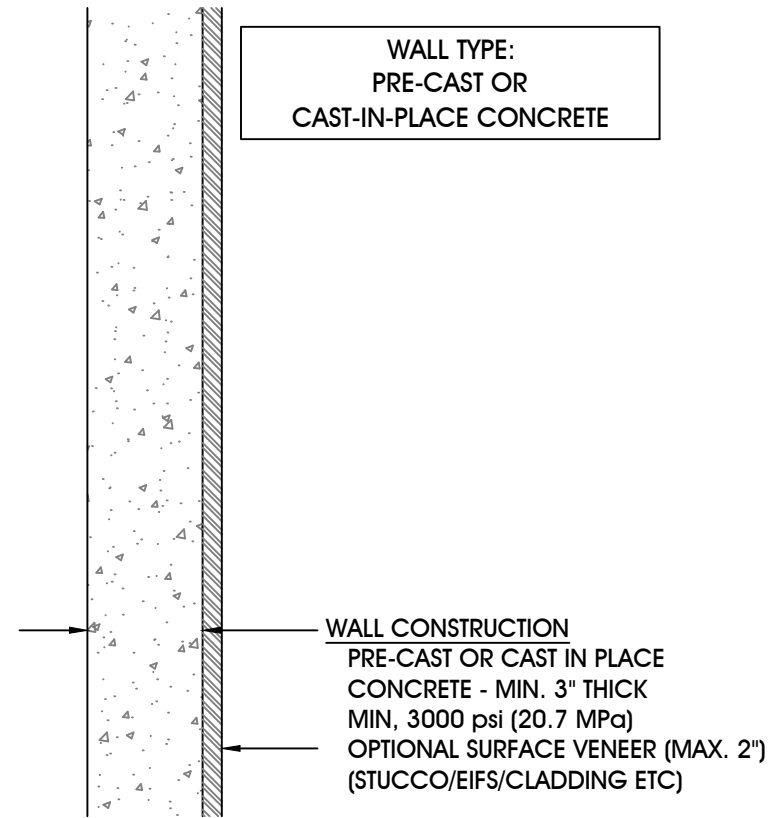
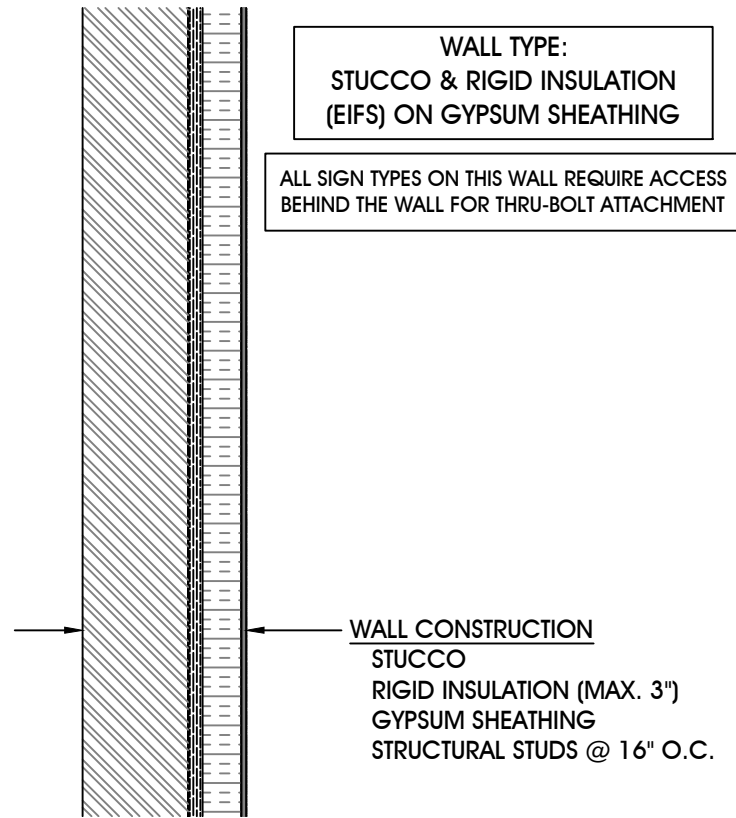


WALL DETAILS - ATTACHMENT OF WALL SIGNS

WALL CROSS SECTIONS - UP TO 7 CROSS-SECTIONS TO CHOOSE FROM

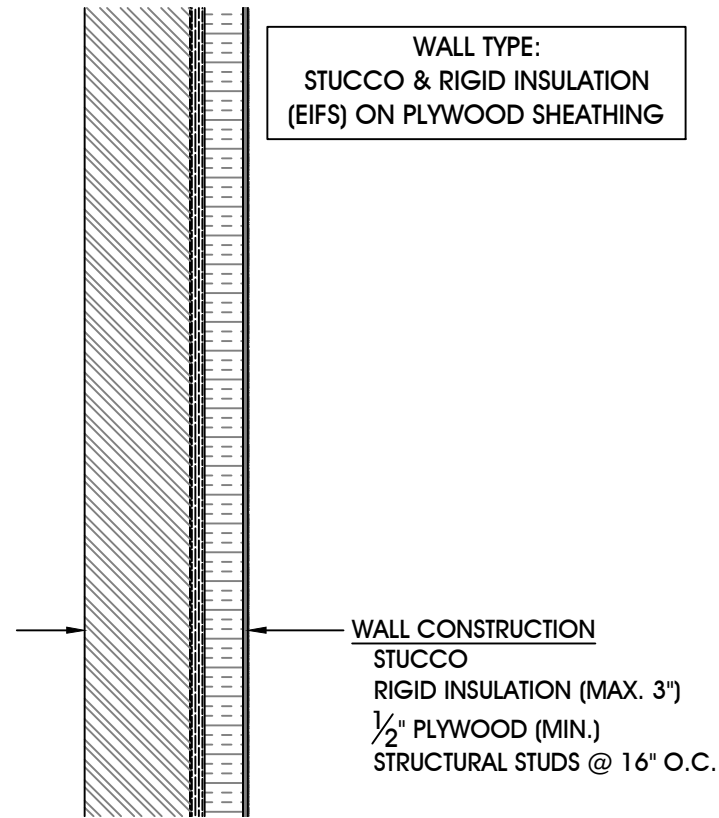

DRAWING TITLE:

TYPICAL WALL CROSS-SECTIONS

- ALL DRAWINGS, SPECIFICATIONS AND RELATED DOCUMENTS ARE THE COPYRIGHT PROPERTY OF SIGN SPEC CANADA INC.
- REPRODUCTION OF THESE DRAWINGS IN PART OR WHOLE IS STRICTLY FORBIDDEN.

Sign Spec
CANADA

www.signspec.ca

	NAME	DATE	DWG. NO.
DRAWN	FOO	FEB-04-2021	SO
CHECKED	MAC	FEB-05-2021	
SCALE: AS NOTED (11" X 17" PRINT SIZE)			